


PLAT OF SURVEY

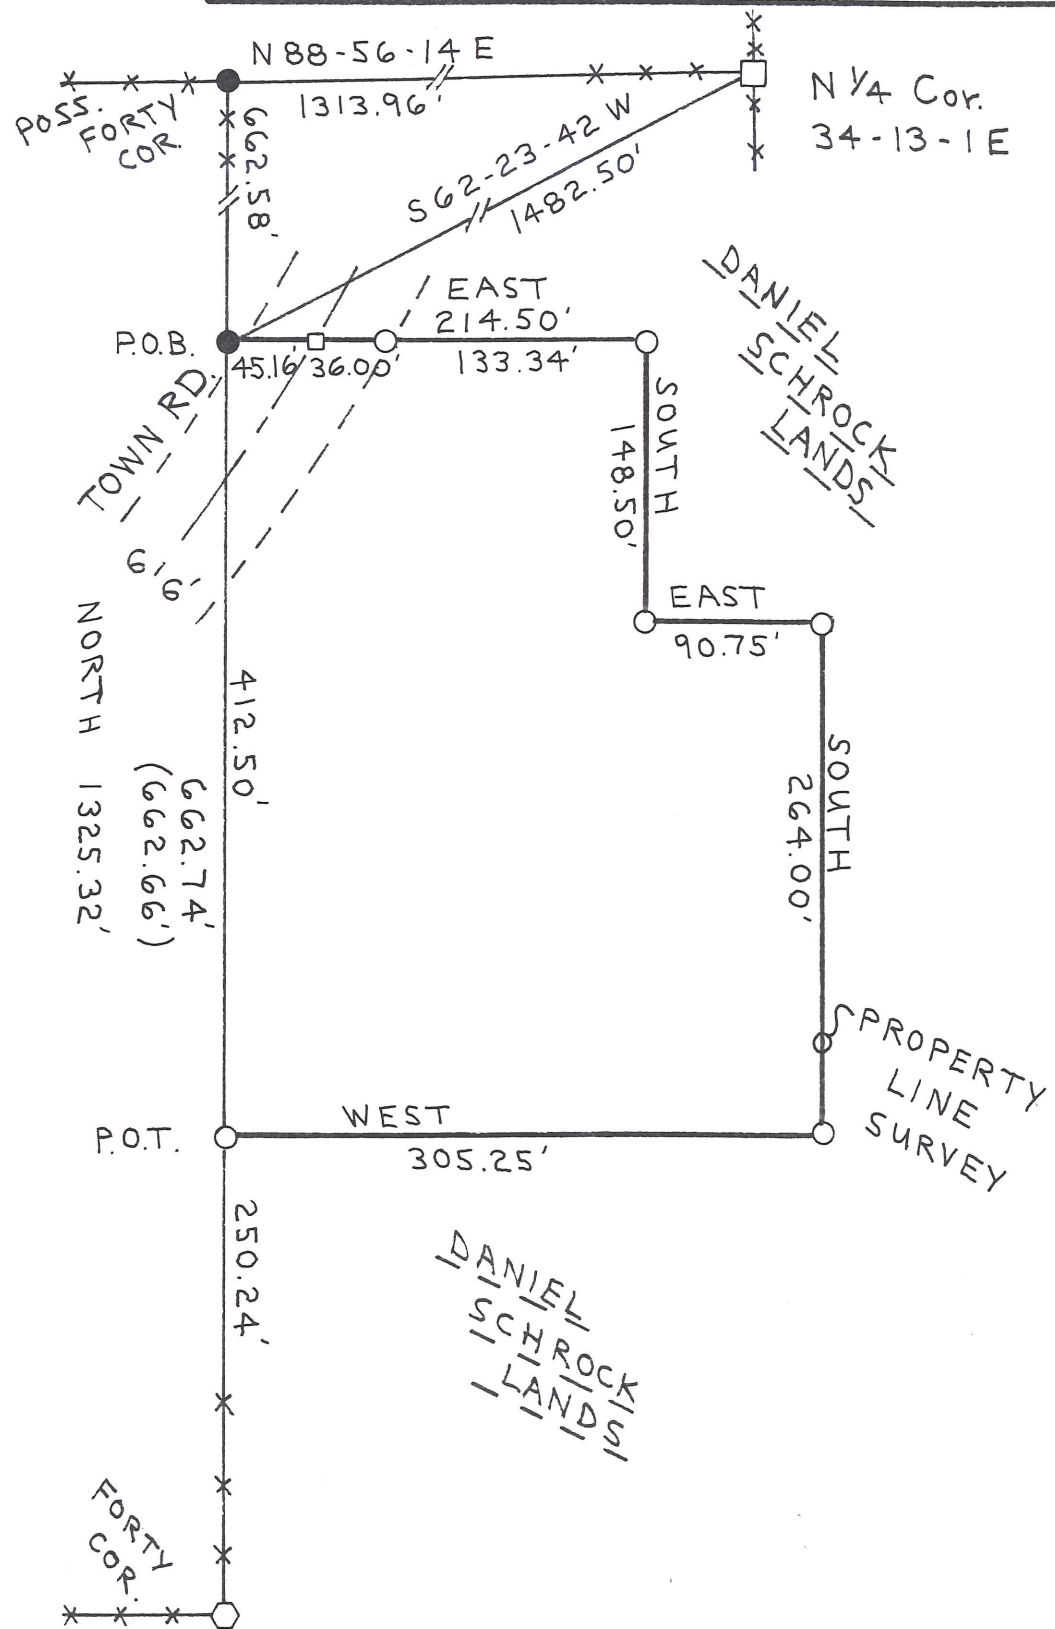

PART OF THE NE $\frac{1}{4}$ OF THE NW $\frac{1}{4}$ IN SECTION 34, T13N, R1E, TOWN OF GREENWOOD, VERNON COUNTY, WISCONSIN.

DESCRIPTION : Commencing at the N $\frac{1}{4}$ corner of said Section 34; thence bearing S 62-23-42 W, 1482.50 feet, to an iron pipe on the west line of said forty at its midpoint, being the point of beginning of the following described property line.

Thence bearing EAST, 214.50 feet; thence bearing SOUTH, 148.50 feet; thence bearing EAST, 90.75 feet; thence bearing SOUTH, 264.00 feet; thence bearing WEST, 305.25 feet, to said west line, being the point of termination.

★ SURVEYOR'S NOTE: Per deed, the point of beginning is described as being 40 rods north of the SW corner of said NE $\frac{1}{4}$ -NW $\frac{1}{4}$. The intent of the phrase "40 rods" is meant to be the midpoint of said west forty line as surveyed.

SURVEYOR'S CERTIFICATE: I, Patrick A. Carroll, Registered Land Surveyor S-1199,
of Mauston, Wisconsin, hereby certify:

That in compliance with the provisions of A-E 7 of the Administrative Code of the State of Wisconsin and under the direction of DANIEL SCHROCK, owner of adjacent land, I did survey, divide and map the above described property line and that such map correctly represents the exterior boundaries and the subdivision of the land surveyed and mapped to the best of my knowledge and belief.

Patrick A. Carroll

PATRICK A. CARROLL JULY 12, 1999
REGISTERED LAND SURVEYOR S-1199
CARROLL SURVEYING, MAUSTON, WISC.

BEARINGS ARE REFERENCED TO THE WEST LINE OF THE NE $\frac{1}{4}$ OF THE NW $\frac{1}{4}$ IN SECTION 34 ASSIGNED TO BEAR NORTH.



LEGEND:

SCALE: 1" = 100'

○ ANGLE IRON FENCE CORNER F.I.P.

● 1" IRON PIPE FIP

□ 1 1/2" x 60" IRON PIPE SET 18" TALL
(MIN. WT. 2.72 # / L.F.)

○ 1" x 24" IRON PIPE SET
(MIN. WT. 1.13 # / L.F.)

- RR SPIKE SET

() RECORDED AS INFO

